


NORTH ELEVATION
SCALE: 1/4" = 1'-0"



EAST ELEVATION
SCALE: 1/4" = 1'-0"



SOUTH ELEVATION
SCALE: 1/4" = 1'-0"

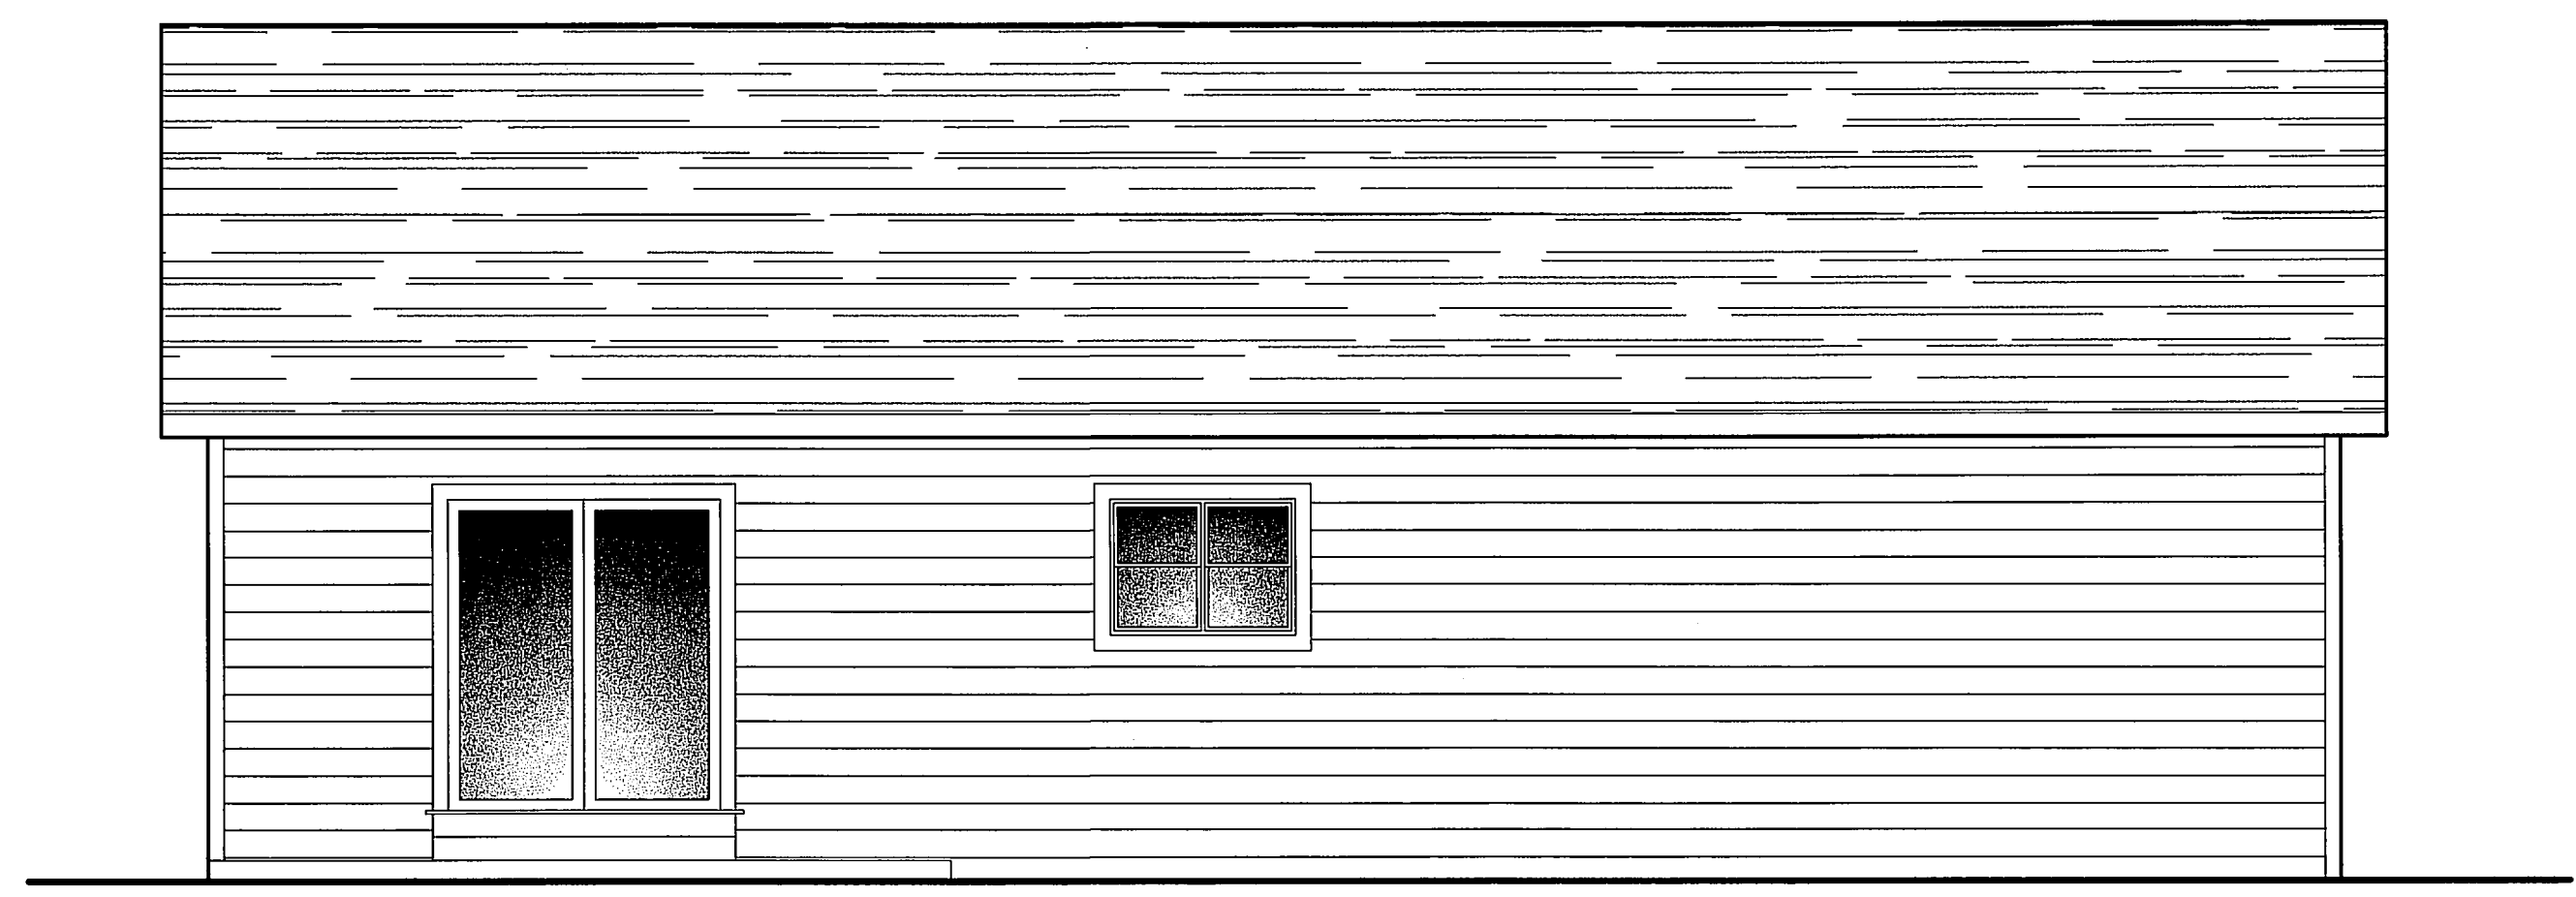

WEST ELEVATION
SCALE: 1/4" = 1'-0"

PLEASE NOTE:
ALL CURRENT FEDERAL, STATE AND LOCAL CODES, ORDINANCES AND REGULATIONS, ETC. SHALL BE CONSIDERED AS PART OF THE SPECIFICATIONS OF THIS BUILDING AND ARE TO BE ADHERED TO EVEN IF THEY ARE IN VARIANCE WITH THE PLAN. THE ASSISTANCE OF A LOCAL ENGINEER MAY BE NECESSARY TO COMPLY WITH CODES AND/OR BUILDING SITE CONDITIONS. DESIGNER ASSUMES NO RESPONSIBILITY OVER ANY PHASE OF CONSTRUCTION OR COMPLETED BUILDING. OWNER ASSUMES RESPONSIBILITY FOR ALL STRUCTURAL ENGINEERING REQUIRED TO COMPLETE DESIGN OF STRUCTURE.

VERIFY SCALE!
THESE PRINTS MAY BE MEASURED OR REPRODUCED FROM ORIGINAL DRAWING.
MODIFY SCALE ACCORDINGLY!

NO.	DESCRIPTION	DATE	BY
1	FLIPPED BUILDING	8-14	JPH
2	CANTILEVERED DECK	8-14	JPH

DESIGN & DRAFTING SERVICES, LLC
HELENA, MONTANA
458-5193

DRAWN BY: JMH
CHKD. BY:
APPR. BY:
DATE: 8/2014

A CUSTOM DESIGNED RESIDENCE
4960 SMALLWOOD COURT
FOR
JACK HAMLIN CONSTRUCTION

SHEET NUMBER
5
OF 7 SHEETS